



LANDINSPEKTØRFIRMAET

HYLDEGAARD I/S

FREDERIKSBORGVEJ 42, 3450 ALLERØD - FAX. 48 14 00 23 - TLF. 48 17 31 70

Parceller af

matr.nr. 21 m Lyngby, Lyngby

Udfærdiget i januar 1973

Stig Enemark (sign)

Landinspektør

Målforshold: **1:500**



1.5





LA
H
FF


Parcelle


matr.nr.

Udfærdiget

Stig Enem

Landinsp

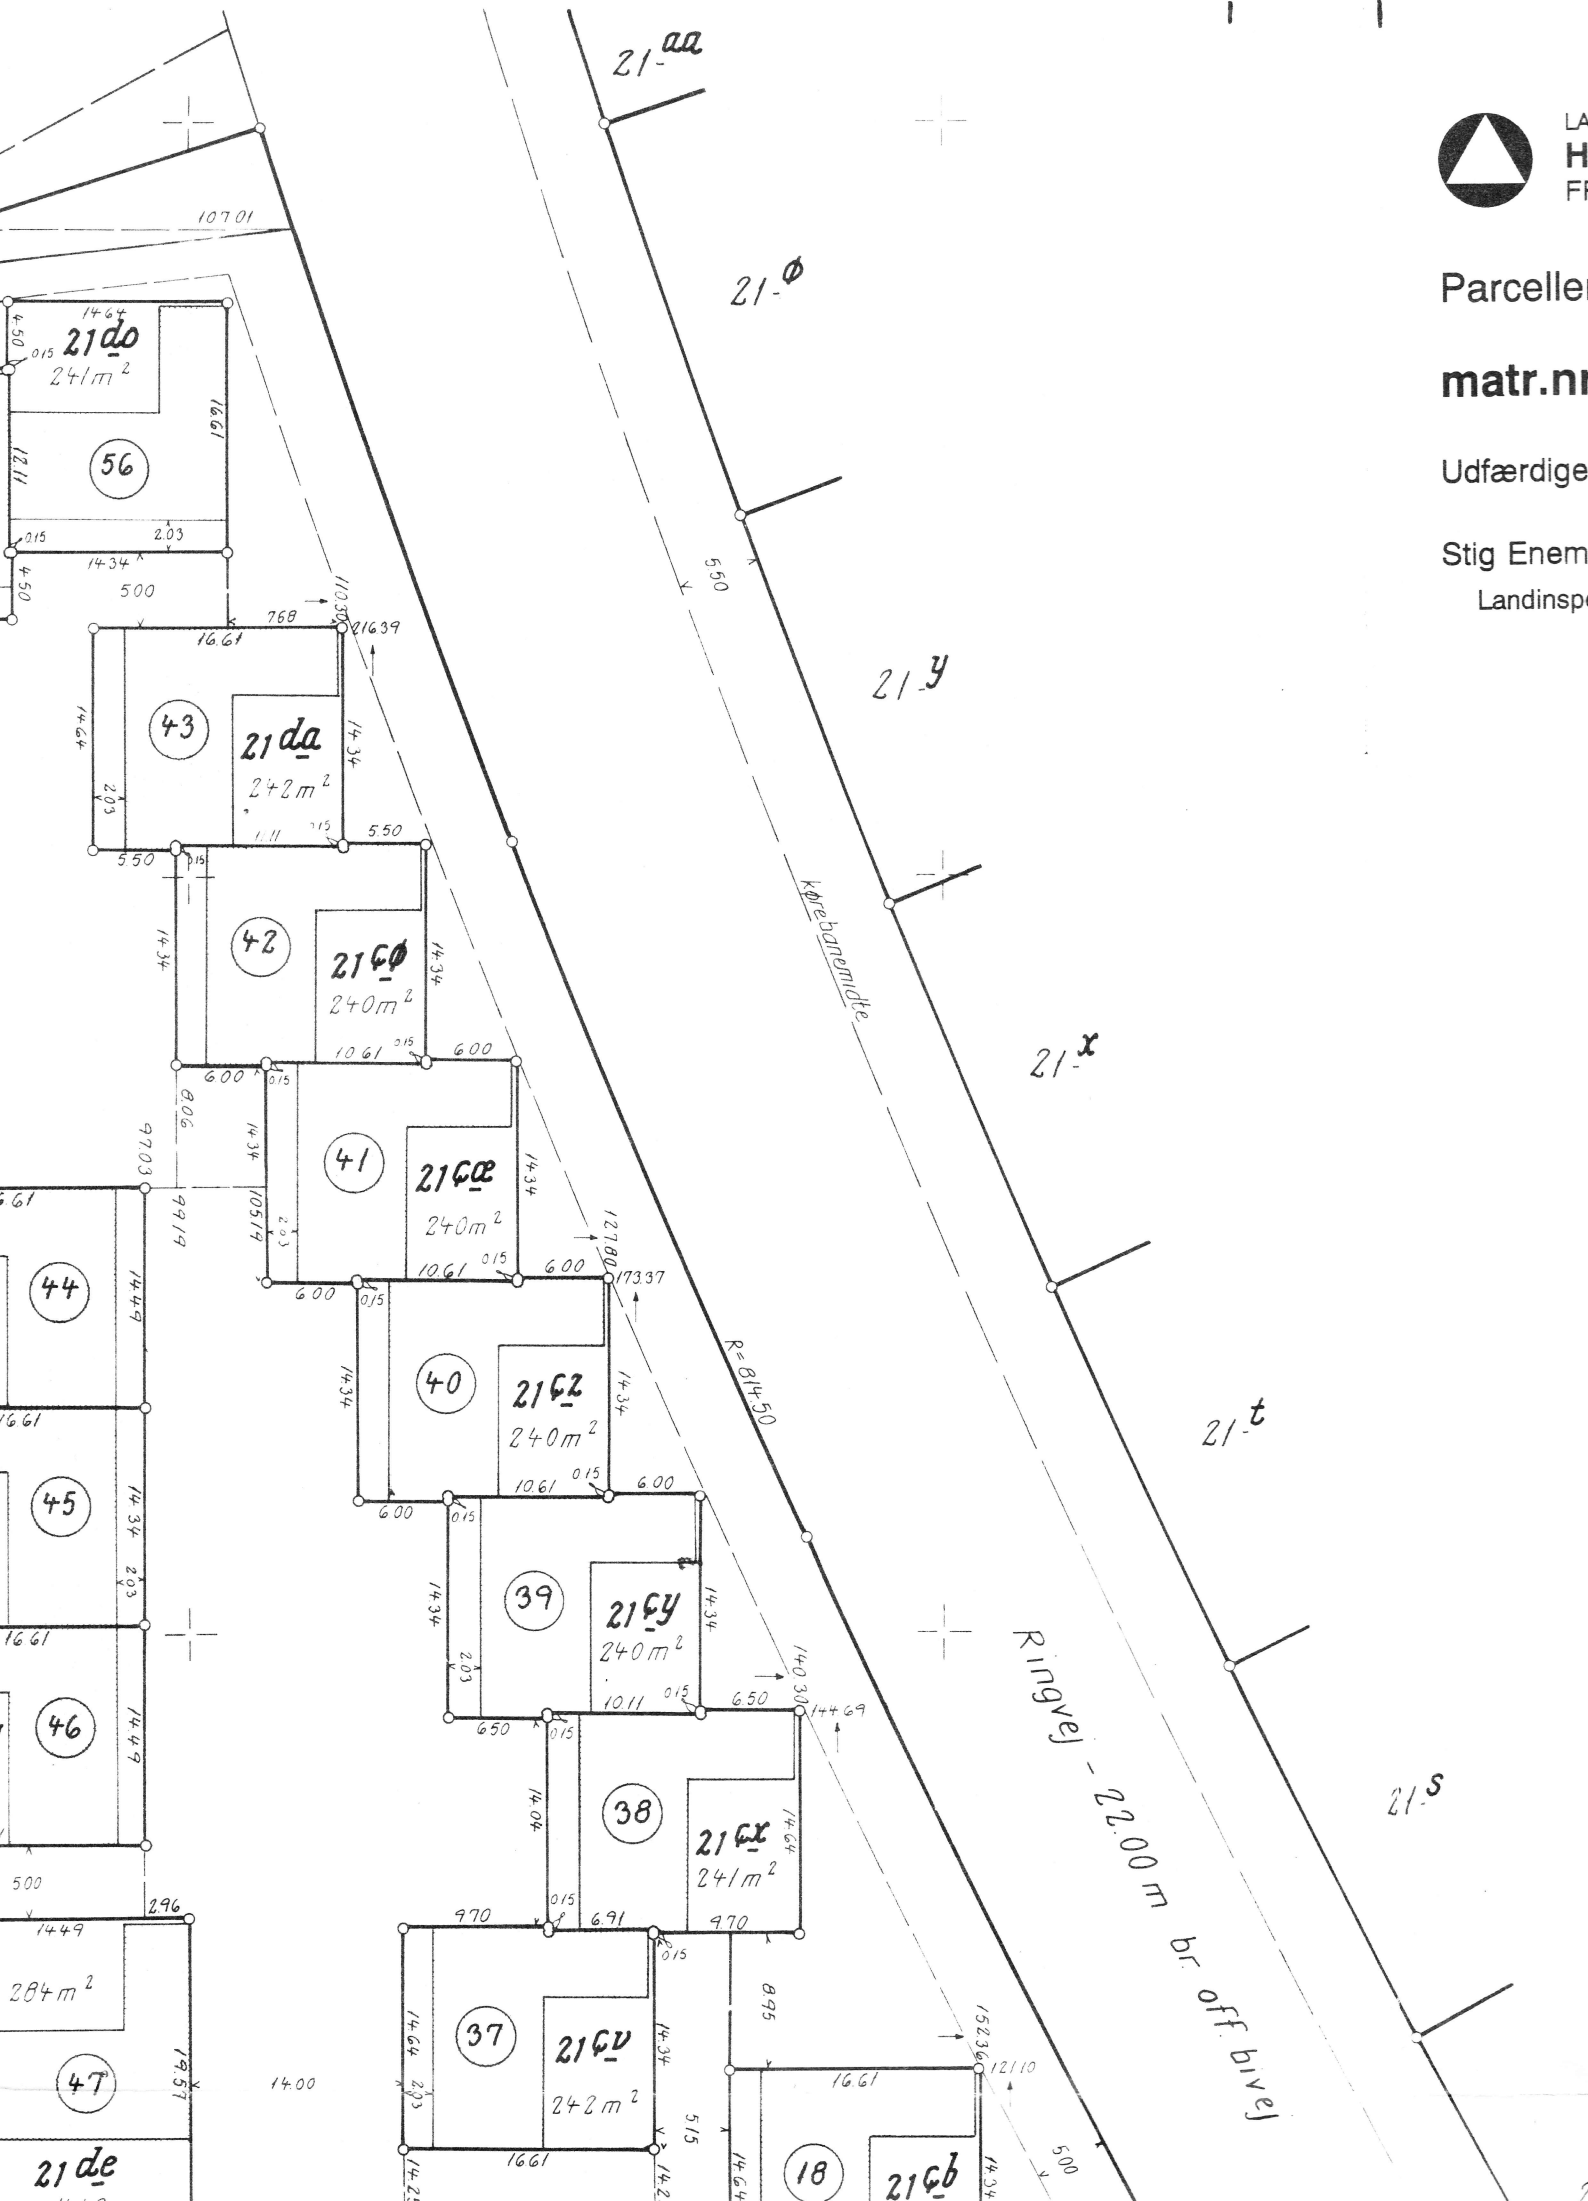

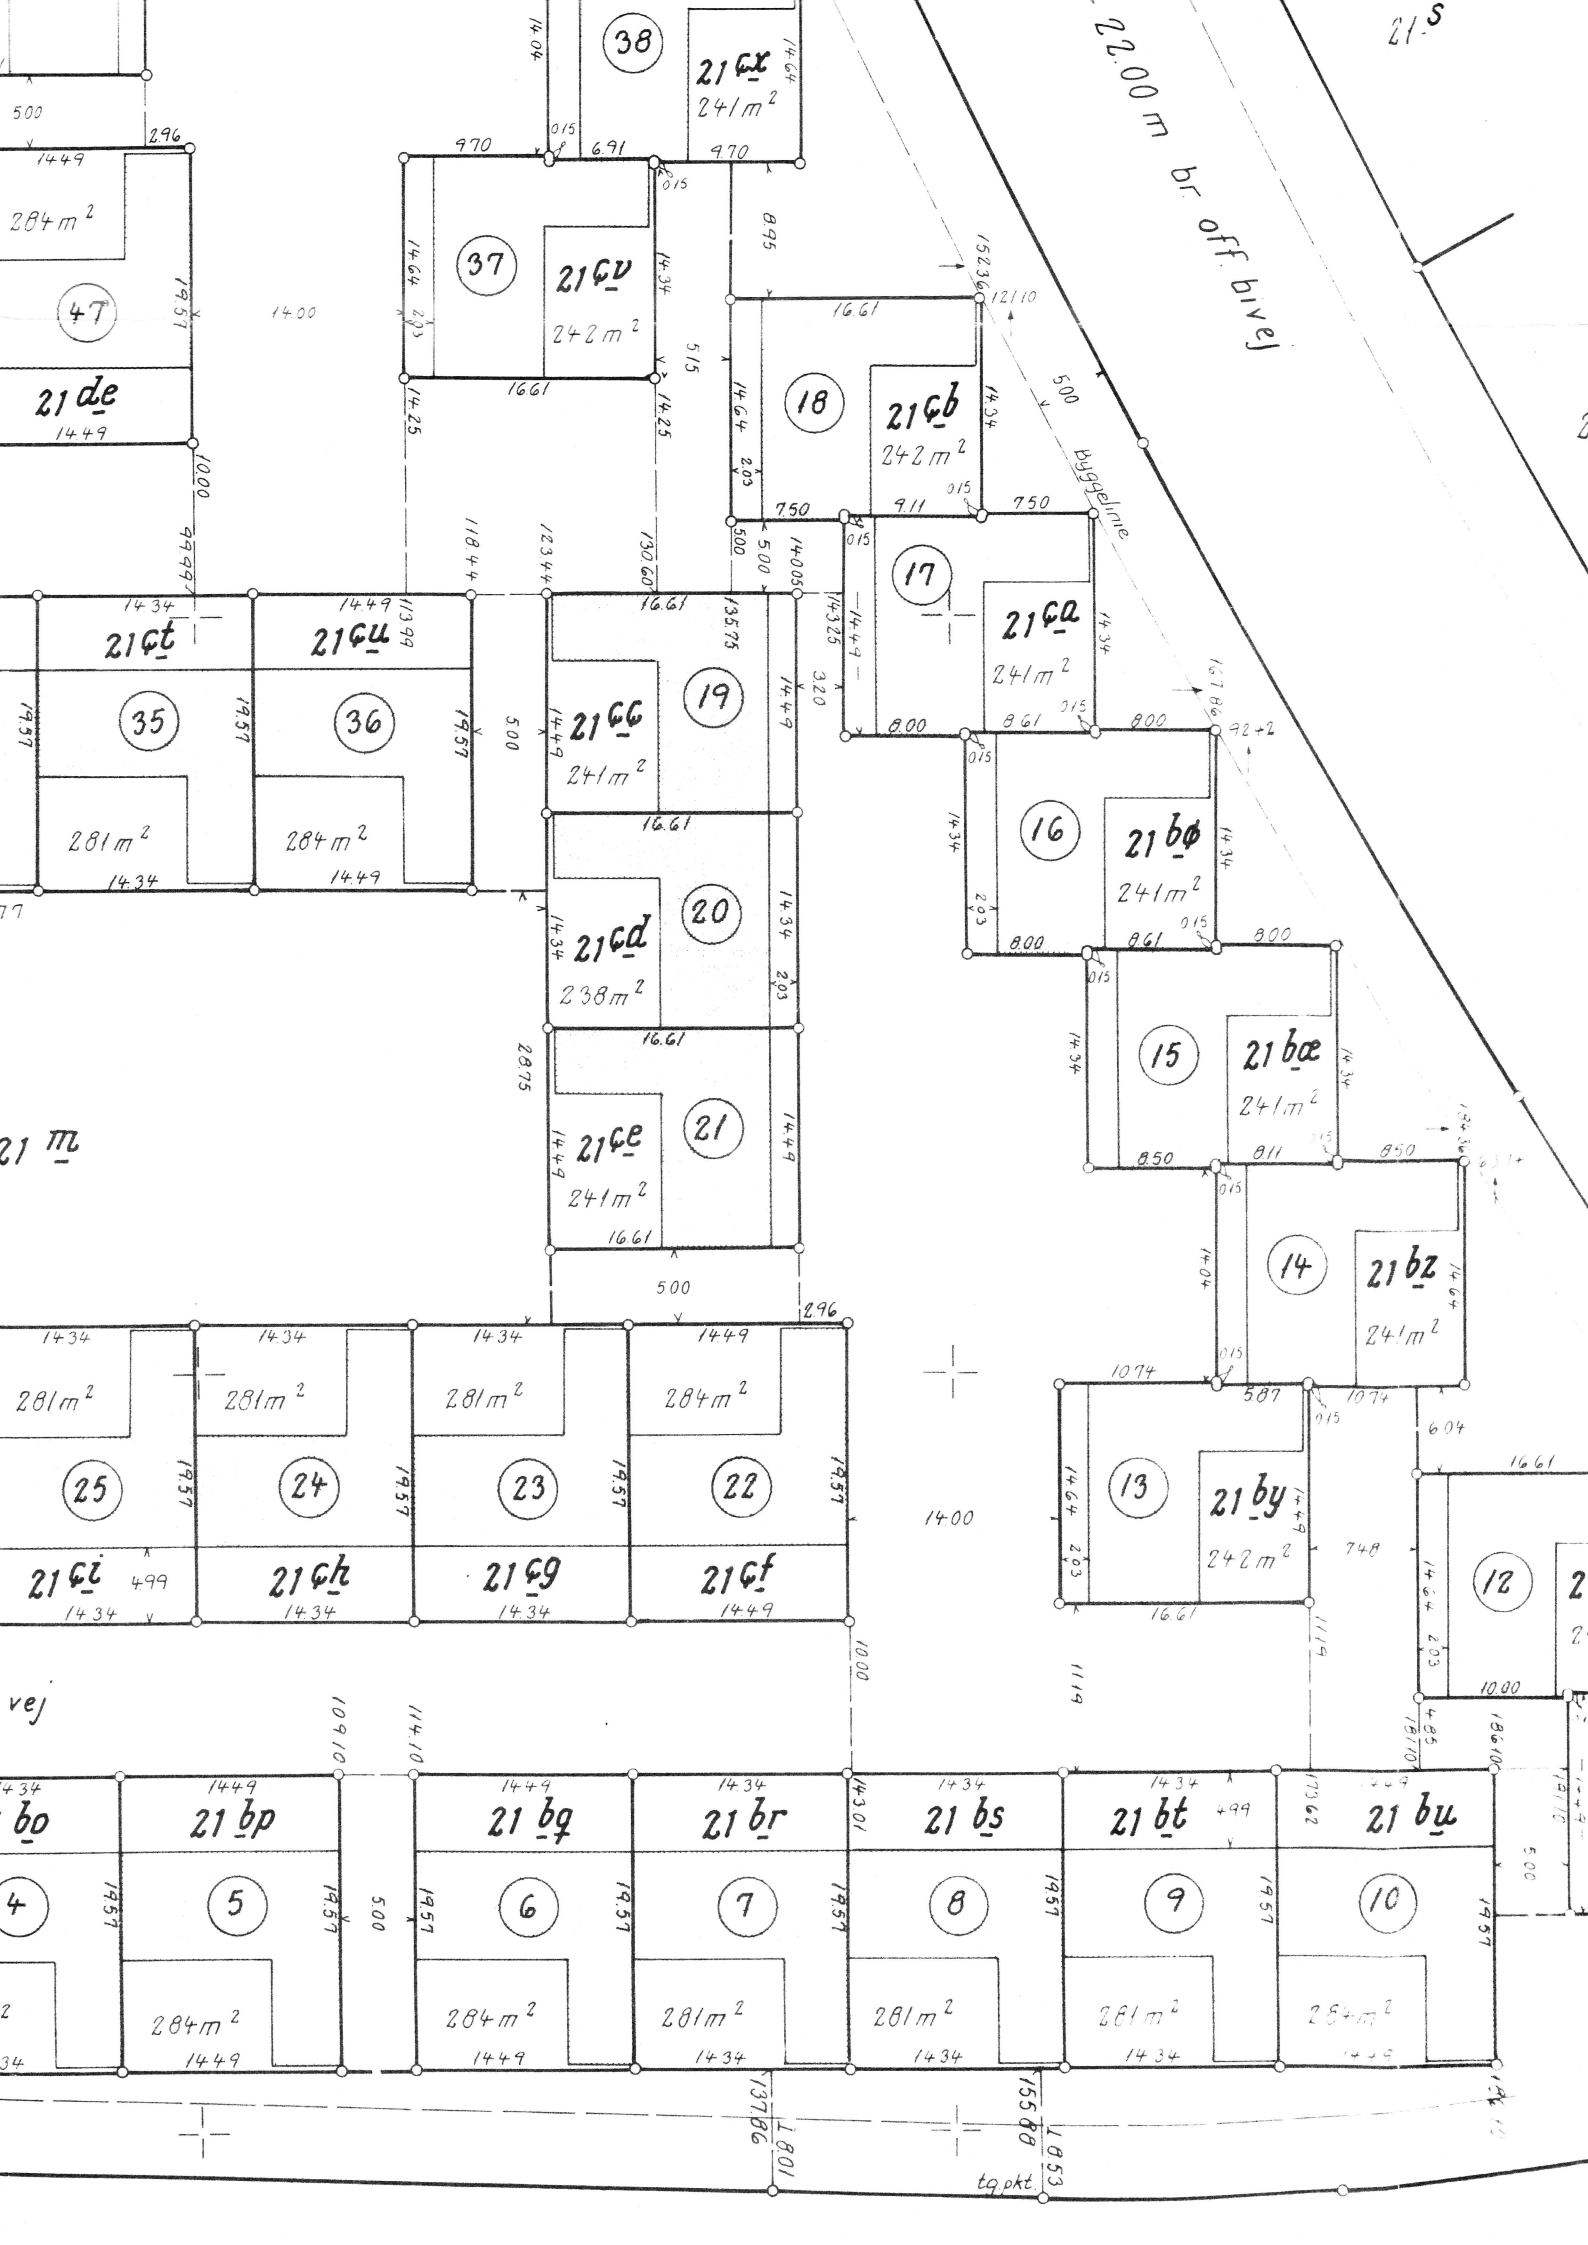

24204
24052
23800

23024

21239

19065
18905

18268

17935

15978

15478

233

11146

600m br. hovedsti

R = ∞
R = 400

Byggetlinie 1434

8673
87

21 p

21 m

21 dr
284 m²

59

21 ds
281 m²

60

21 dt
281 m²

61

21 du
281 m²

62

21 dv
281 m²

63

21 dl
279 m²

53

21 dm
281 m²

54

21 dr
284 m²

55

21 dk
284 m²

52

21 di
281 m²

51

21 dh
279 m²

50

21 dq
241 m²

58

21 dp
240 m²

57

21 dg
1449


49

21 df
1434

48

12 b

10.00m br. vej

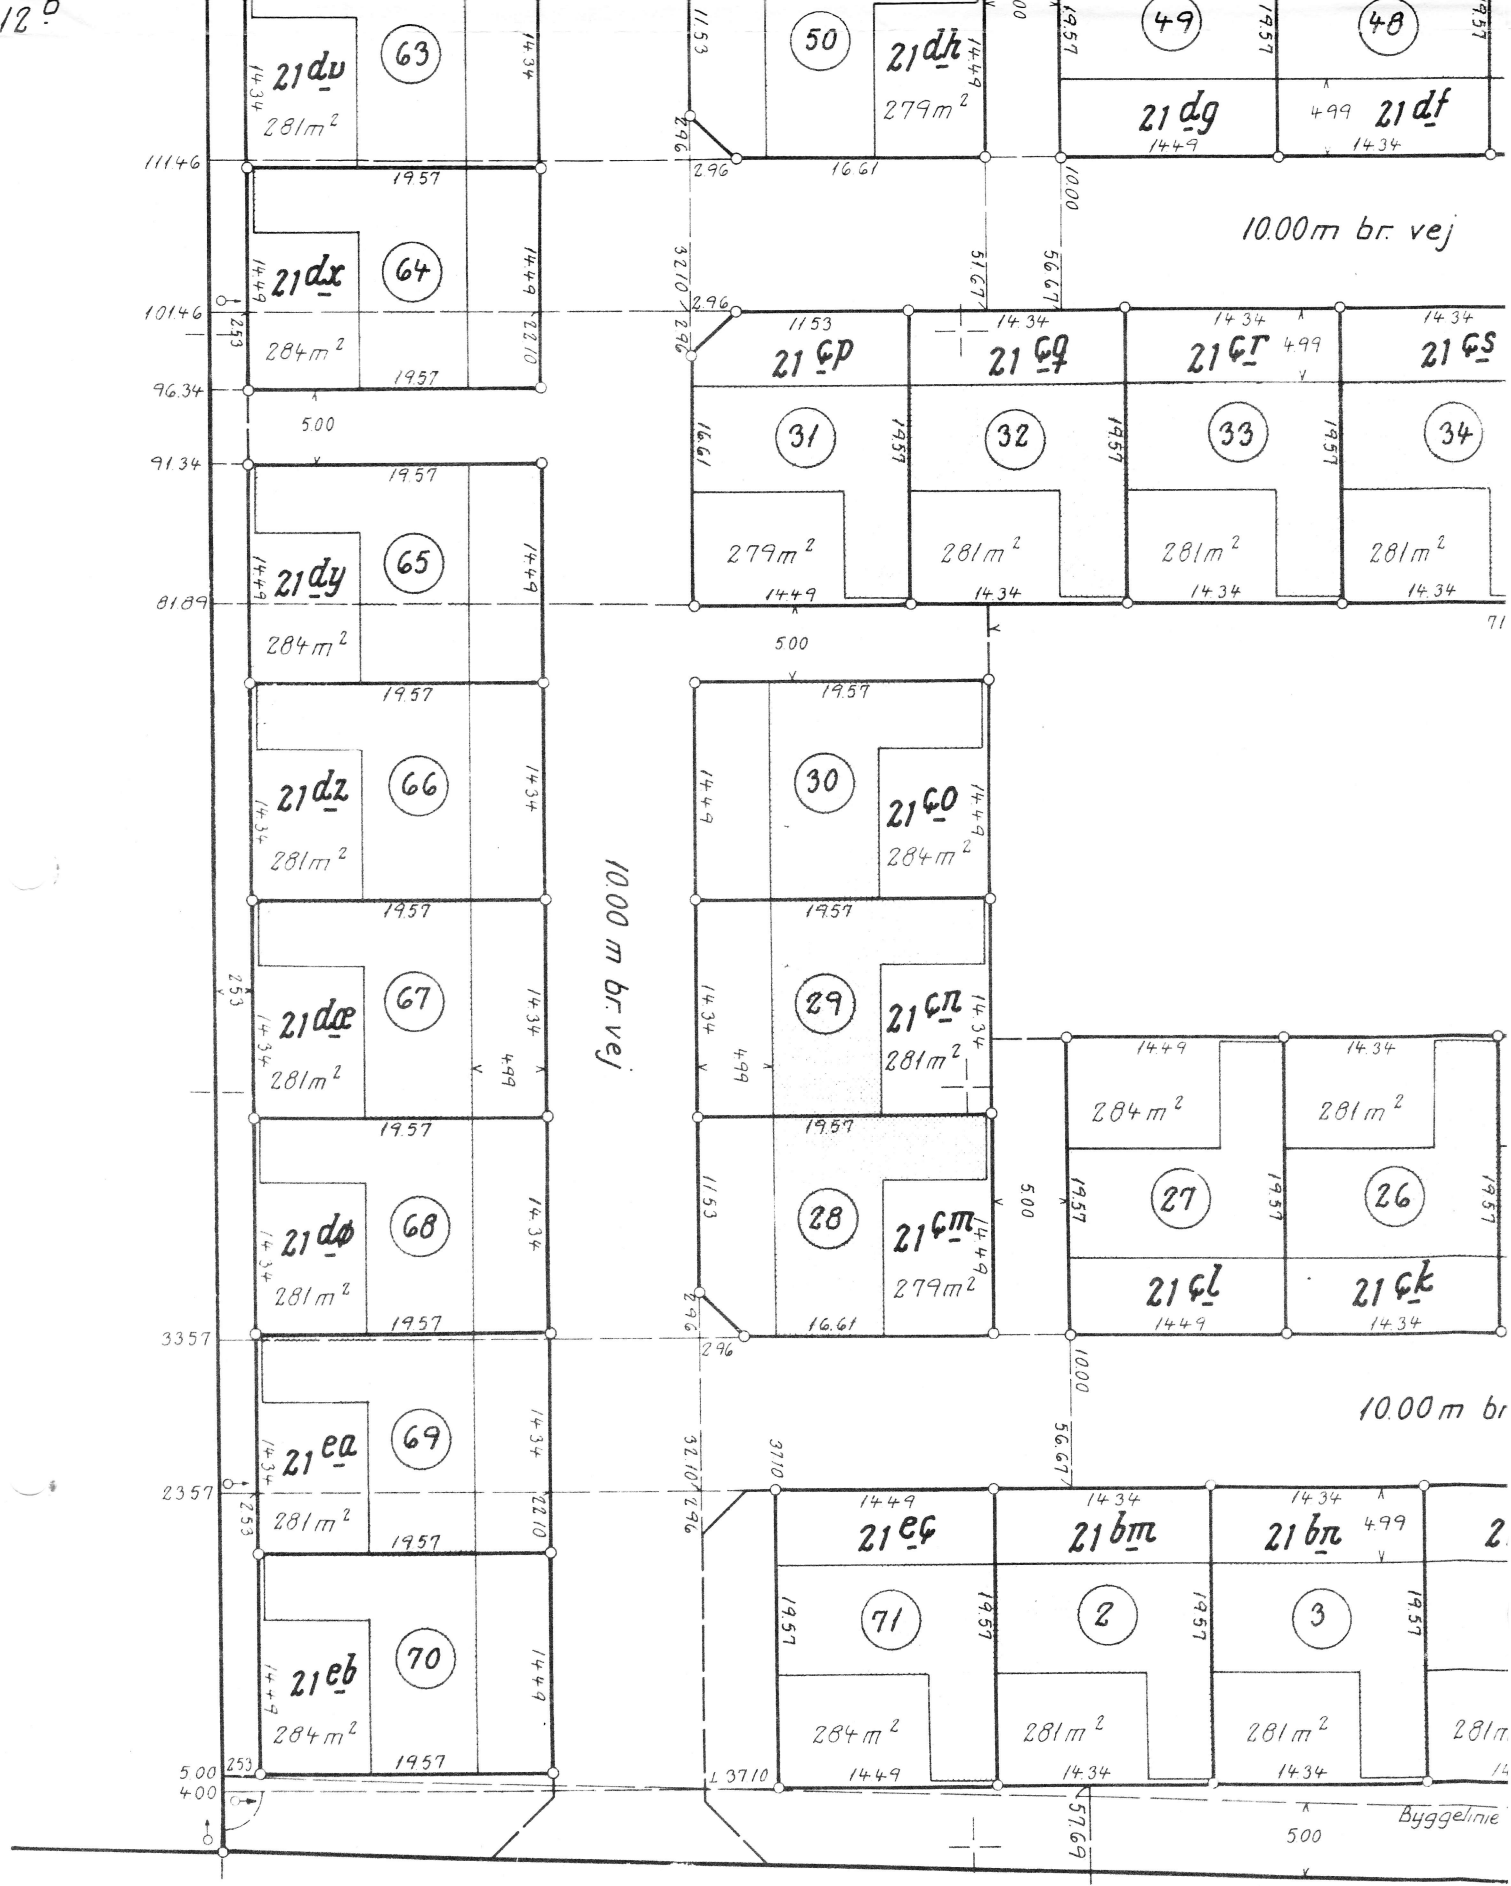

② : parcelnummer.

1:2000

Alle nye skel er vinkelret eller parallel med ejendommens vestskele.